


BUILDING "C" SECOND FLOOR PLAN  
SCALE: 1/8"=1'-0"

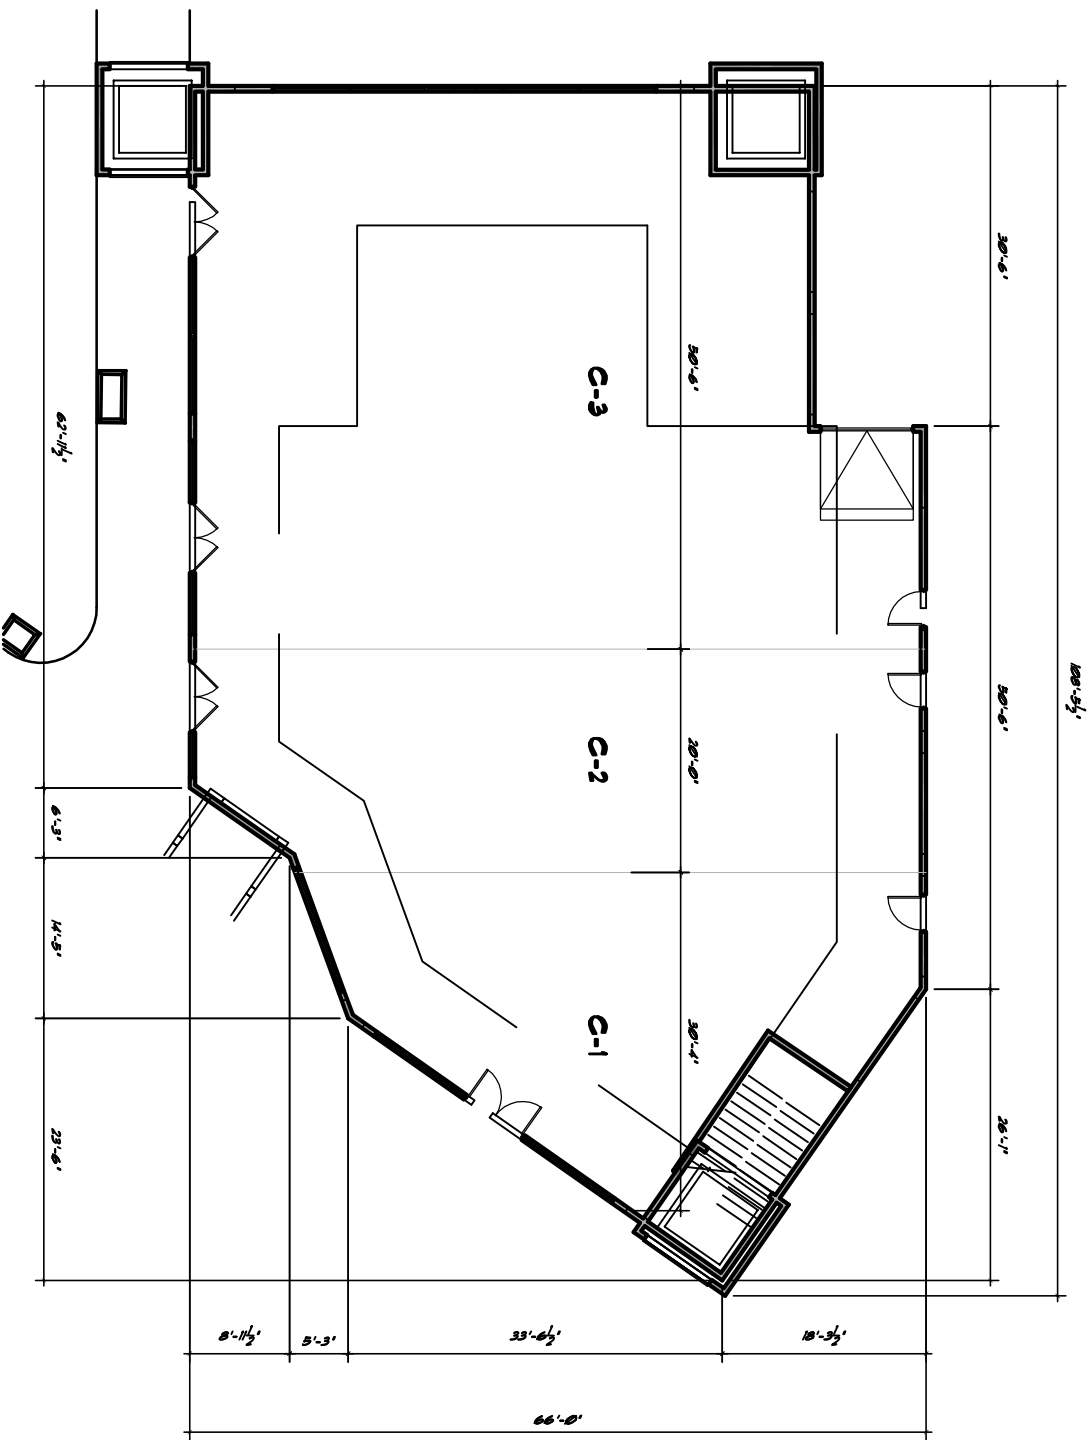

BUILDING "C" FIRST FLOOR PLAN  
SCALE: 1/8"=1'-0"

**SQUARE FOOTAGE CALCULATIONS**

FIRST FLOOR	TOTAL SF
C-1	1,239 SF
C-2	1,497 SF
C-3	1,496 SF
<b>FIRST FLOOR TOTAL</b>	<b>4,232 SF</b>

SECOND FLOOR	TOTAL SF
C-4	404 SF
C-5	1,239 SF
C-6	401 SF
C-7	401 SF
<b>SECOND FLOOR TOTAL</b>	<b>2,445 SF</b>
<b>TOTAL SQ. FT.</b>	<b>6,677 SF</b>

STEVE ECCHER EXPRESSLY RESERVES THE COMMON LAW COPYRIGHT AND OTHER PROPERTY RIGHTS IN THESE PLANS. THESE PLANS ARE NOT TO BE CHANGED OR COPIED IN ANY FORM OR MANNER WHATSOEVER NOR ARE THEY TO BE ASSIGNED TO ANY THIRD PARTY WITHOUT FIRST OBTAINING WRITTEN PERMISSION AND CONSENT.

No.	Issue	Date
01	PRELIM.	01.15.08
02	S.D.	01.23.08

A COMMERCIAL DEVELOPMENT COMPLEX FOR:  
**TRIMBLE COMMERCIAL**  
TRIMBLE LANE  
DURANGO, CO

ARCHITECTURAL DESIGN  
LAND USE PLANNING  
CONSTRUCTION ADMINISTRATION  
639 E. 3rd Avenue, Suite 9  
Durango, CO 81301  
ph. 970.259.6861  
ph. 970.259.3312  
steve@ecchdesign.com



Sheet  
**A-1.3**  
TRIMBLE COMMERCIAL  
& SERVICE PLANS

JOB NO.: 07025  
DRAWN: ECD  
CHECKED: SCE  
DATE: 01.23.08